



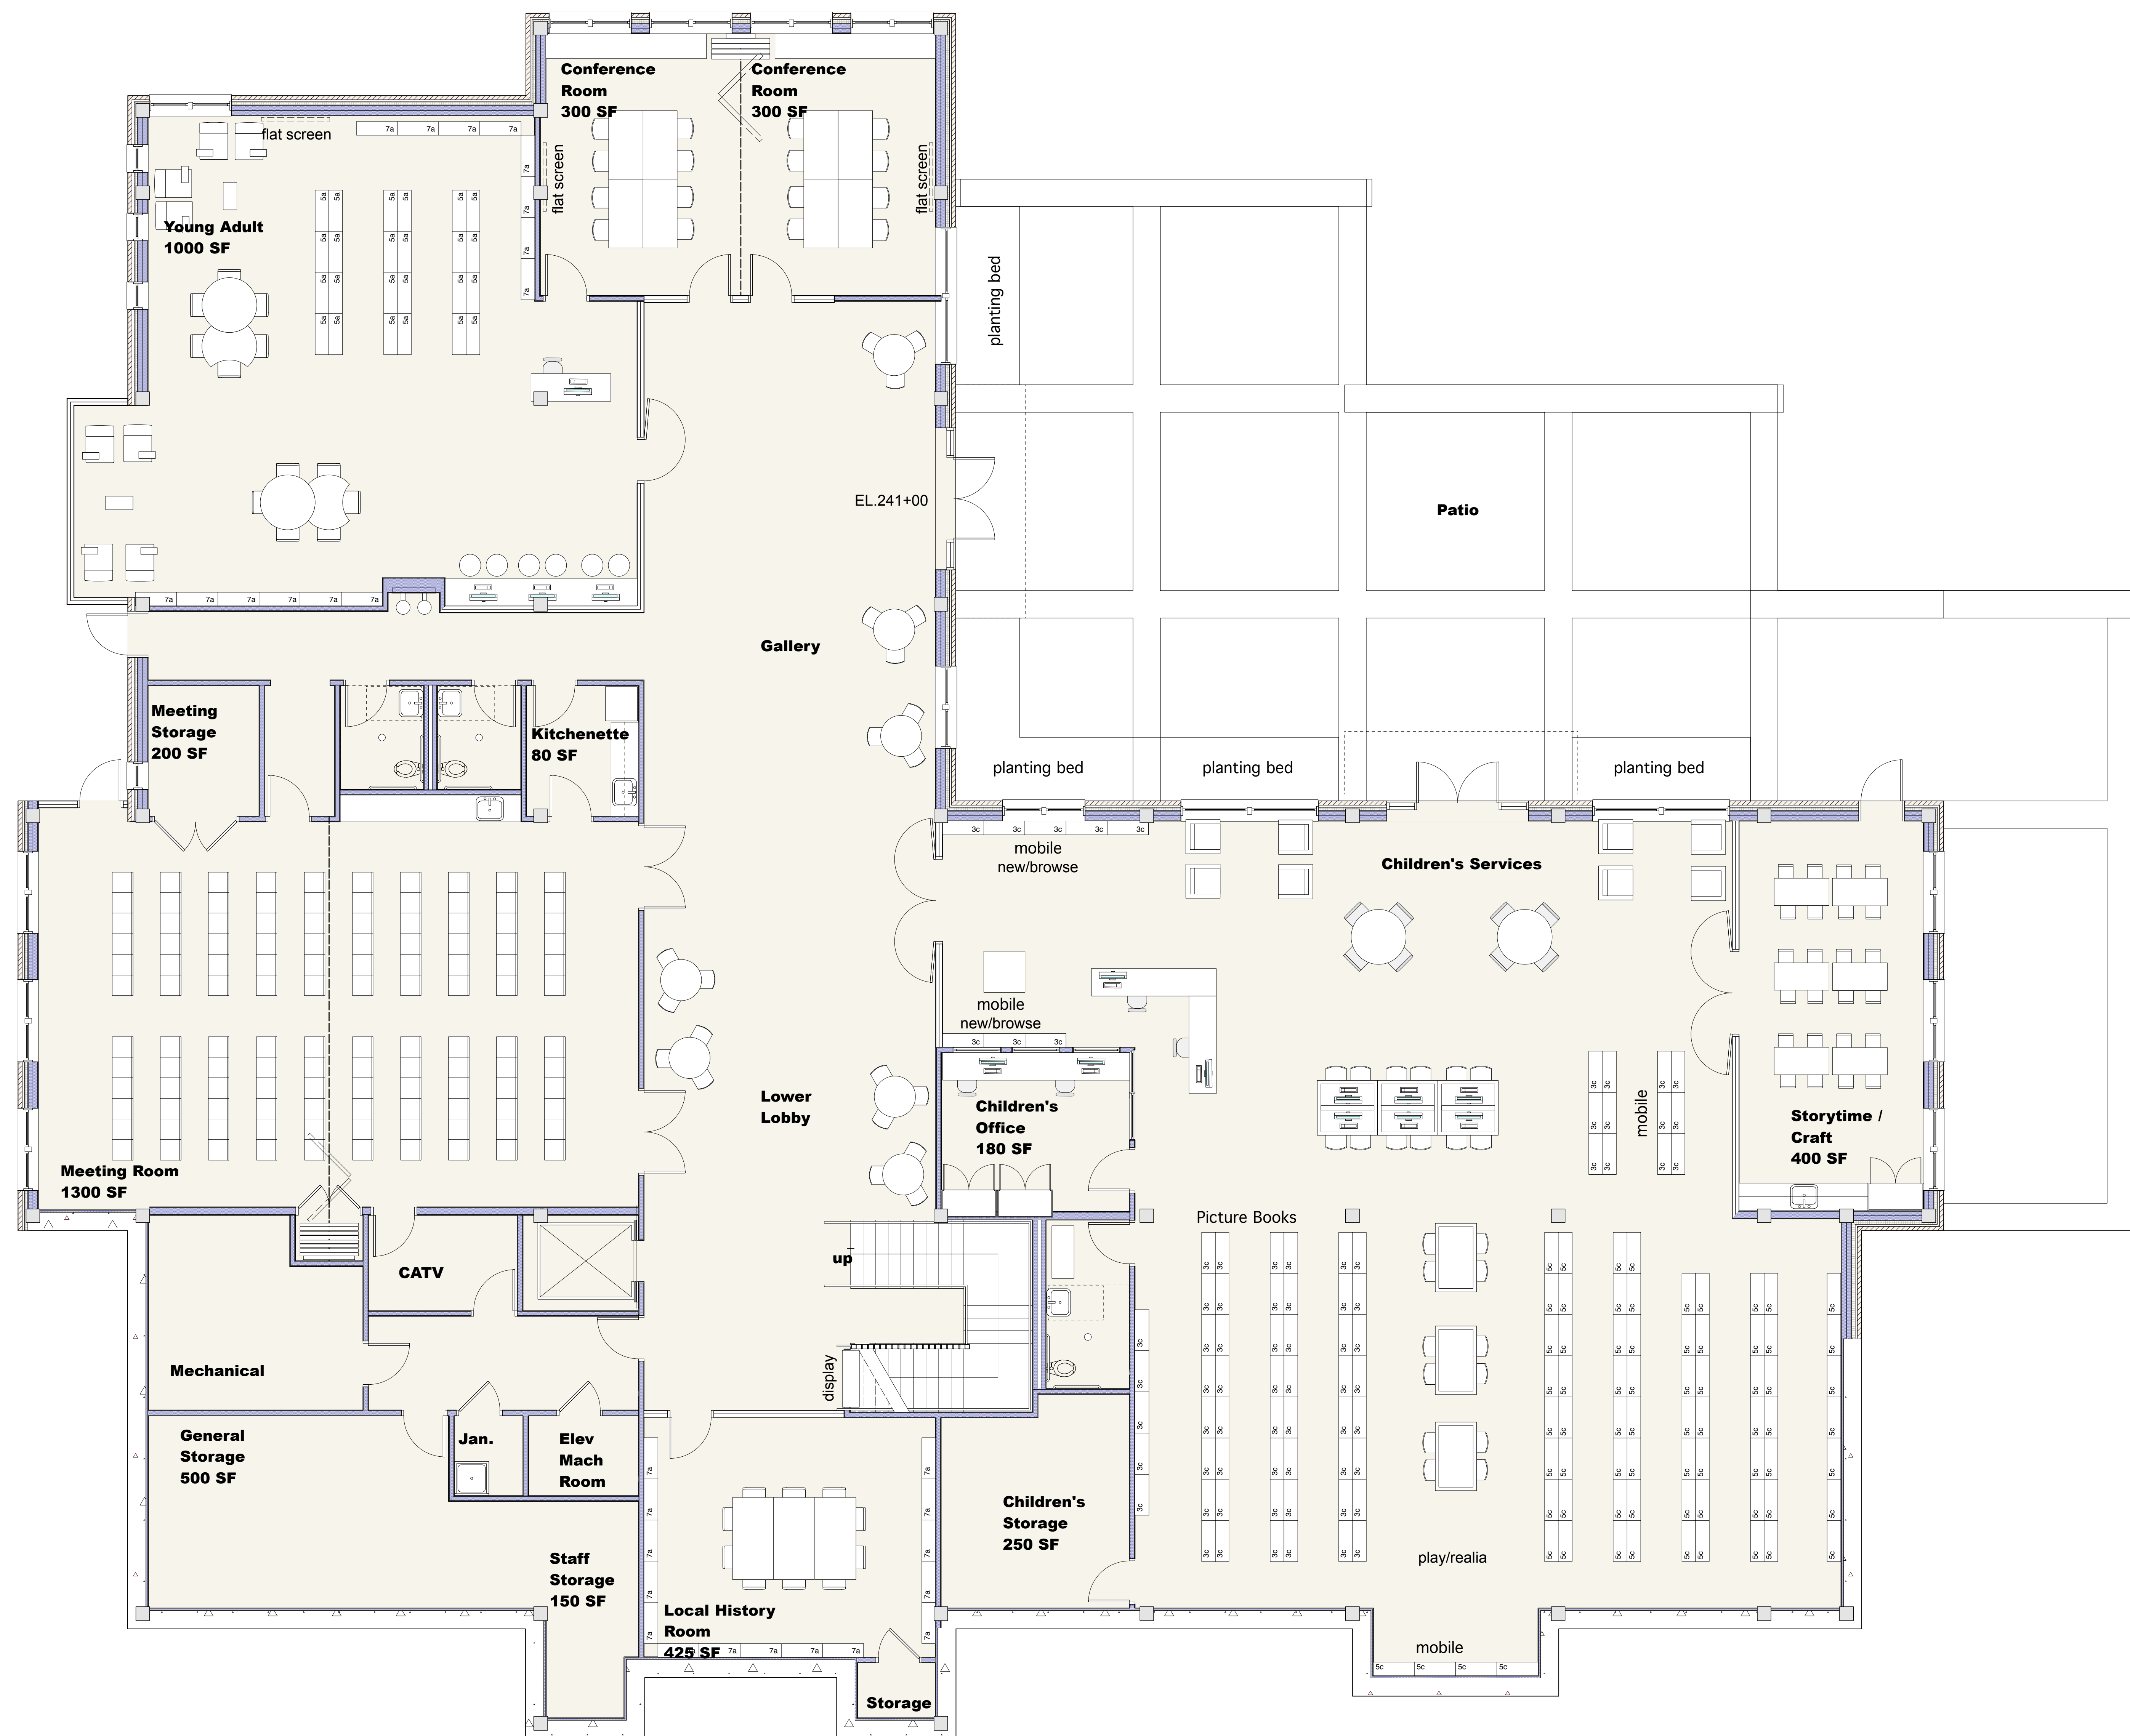

0 20 40 FT

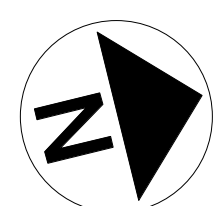

LOWER LEVEL
11,672 SF gross

Littleton Reuben Hoar Library

Littleton, Massachusetts

Lower Level Plan - 27 Jun 2019


**JOHNSON
ROBERTS
ASSOCIATES INC.**

ARCHITECTS

15 PROPERZI WAY
SOMERVILLE, MA
02143 - 3228



0 20 40 FT

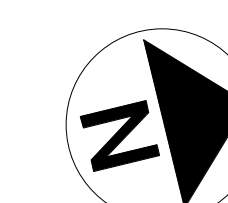

Littleton Reuben Hoar Library

Littleton, Massachusetts

Upper Level Plan - 27 Jun 2019

UPPER LEVEL	11,558 SF gross
LOWER LEVEL	11,672 SF gross
TOTAL	23,230 SF gross

**JOHNSON
ROBERTS
ASSOCIATES INC.**

ARCHITECTS

15 PROPERZI WAY
SOMERVILLE, MA
0 2 1 4 3 - 3 2 2 8